


# Edgemont Farms

## Basement Floor Plan

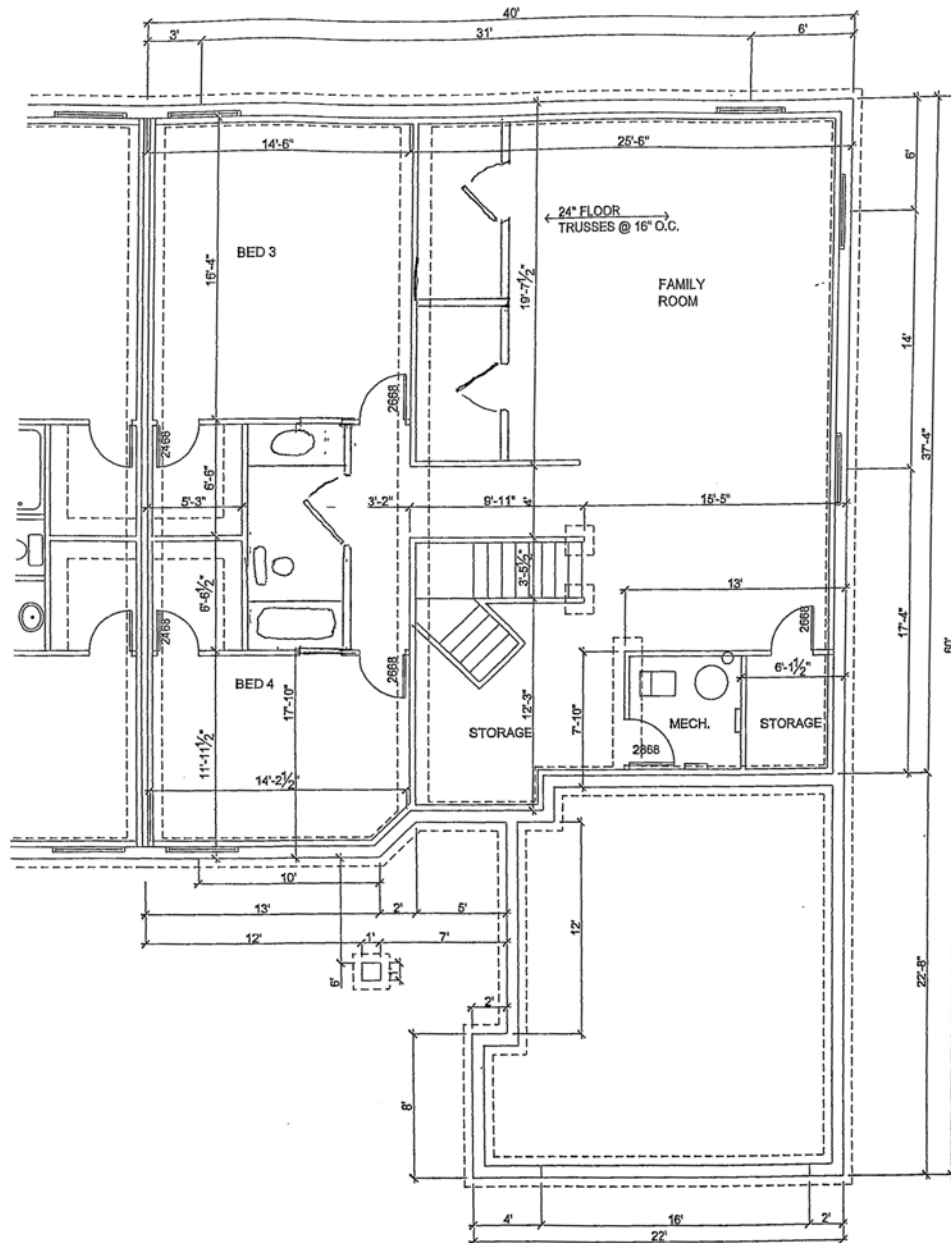

**BASEMENT FLOOR PLAN**

1/8" = 1'-0"

NOT TO SCALE  
CHANGES DRAWN BY HAND  
11/15/2006



Jim Hathorne  
801-377-0400  
801-735-6763  
www.aspenre.com